



NORTH ELEVATION

EAST ELEVATION

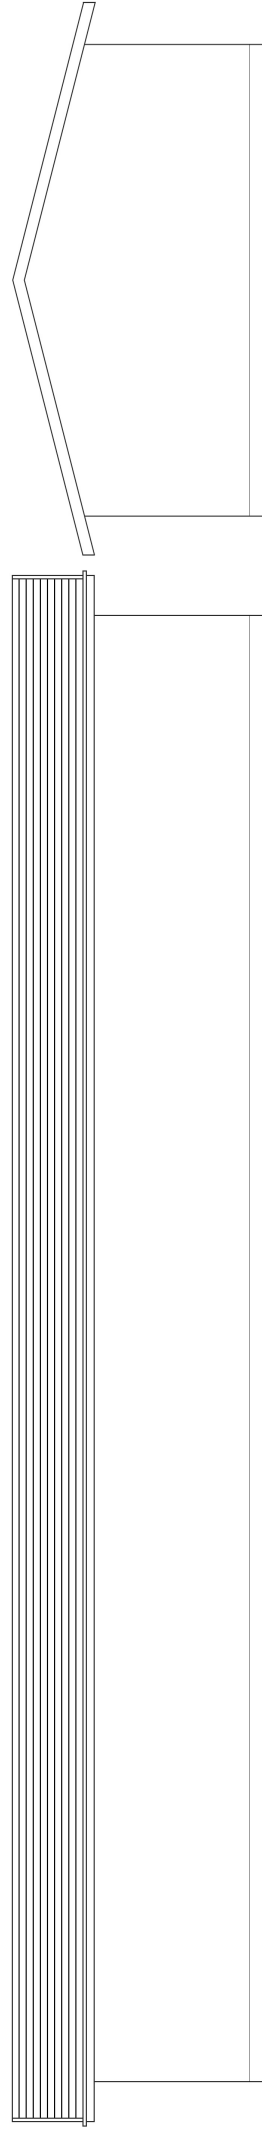

SOUTH (FRONT) ELEVATION

WEST ELEVATION

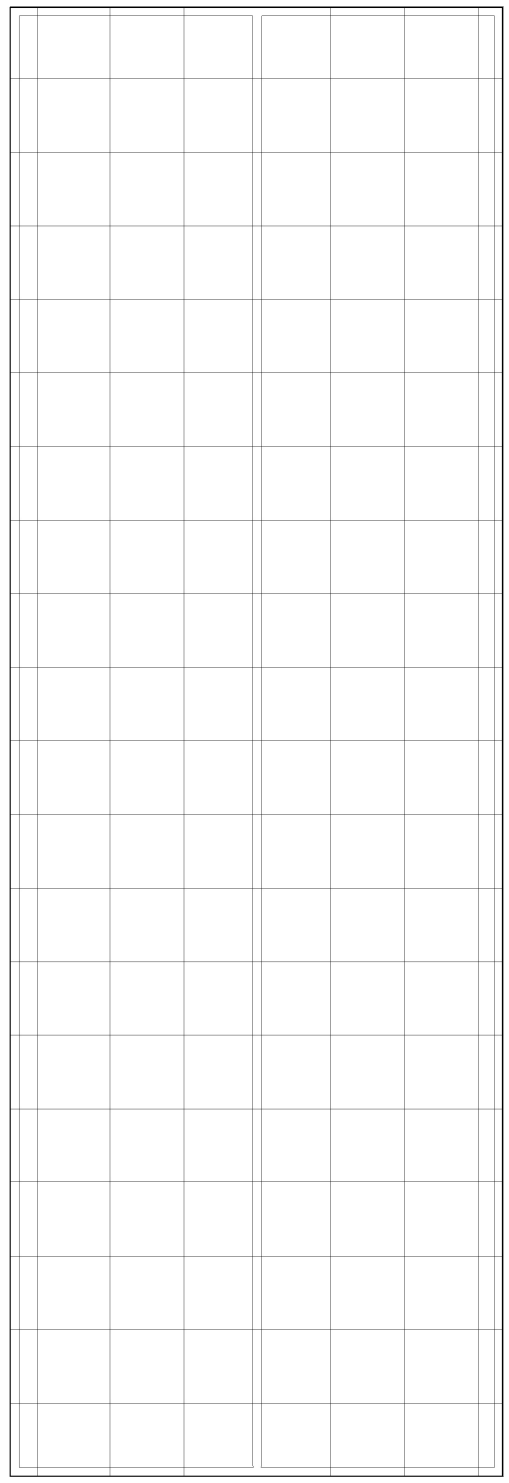

M 0 1 2 3 4 5 6 7 8 9 10 11 12 13 14 15 16 17 18 19 20  
 FT 0 10 20 30 40 50 60 65

# 22ft Template